
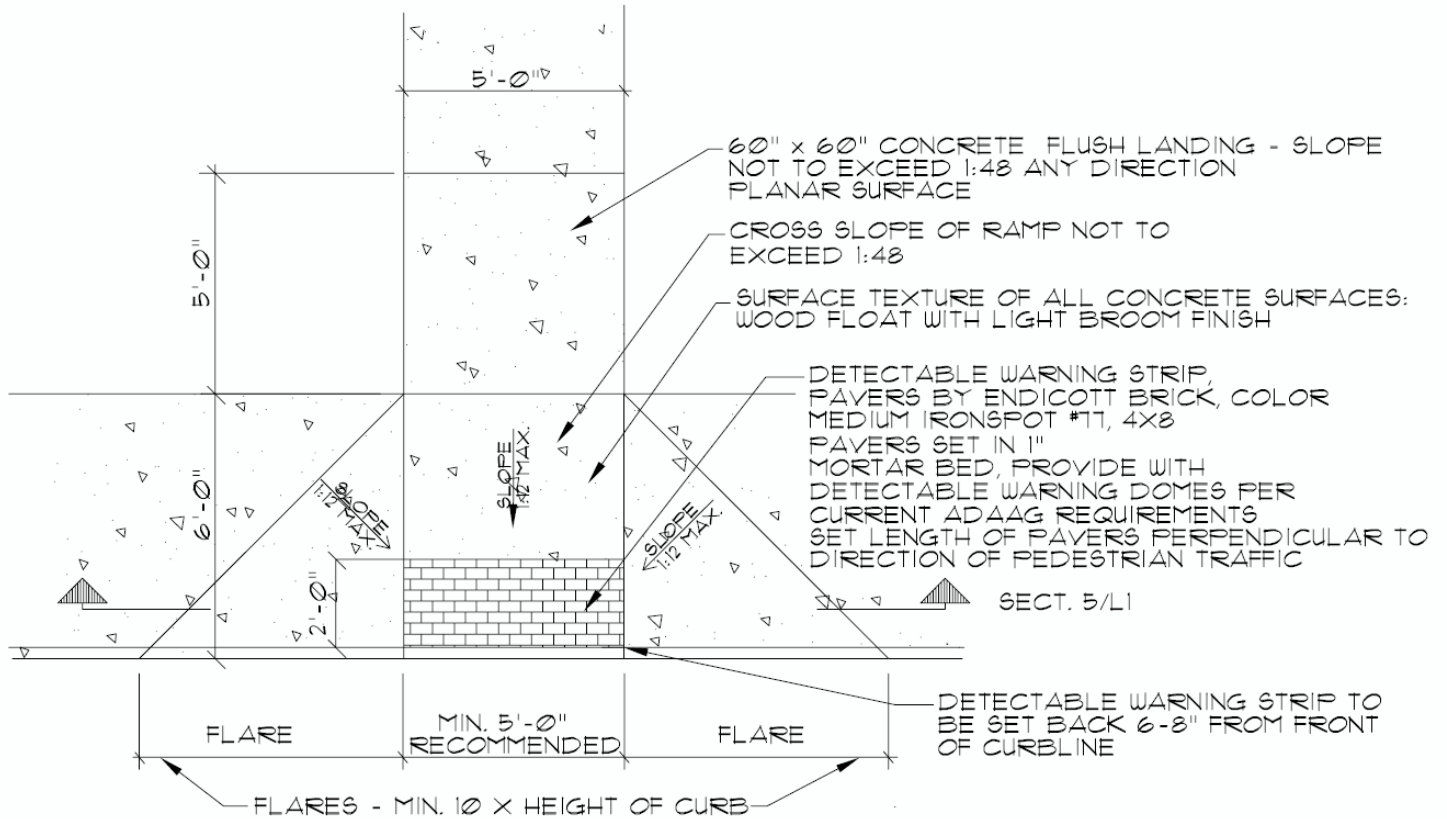


# A2.2 Handicapped Curb Ramp Detail

NOTE: Designers shall include the following detail in the construction drawings. An original AutoCAD .DWG file of this detail can be accessed at the DCM website at: [XXXXX](#)

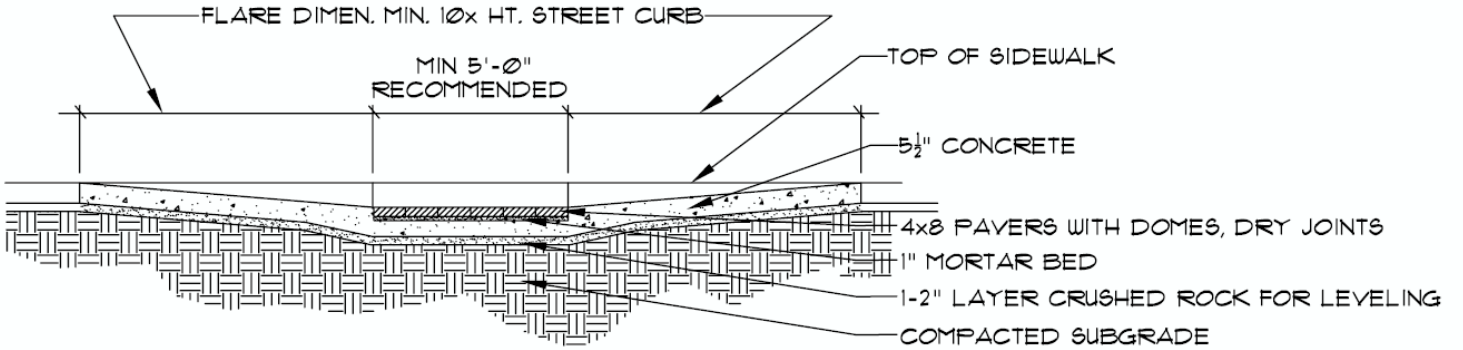

End of Document : D:\Steve KU DCM\Design Stds\Oct., 2000 Revisions\Stds\_sas\_Div02\_A2.doc